




NORTH ARROW
ARCHITECTURE
28 EAST ST. CHARLES ROAD
VILLA PARK, ILLINOIS 60181

PRAIRIE KNOLL
ROCHELLE, IL

DATE
03/17/2020

A0.1

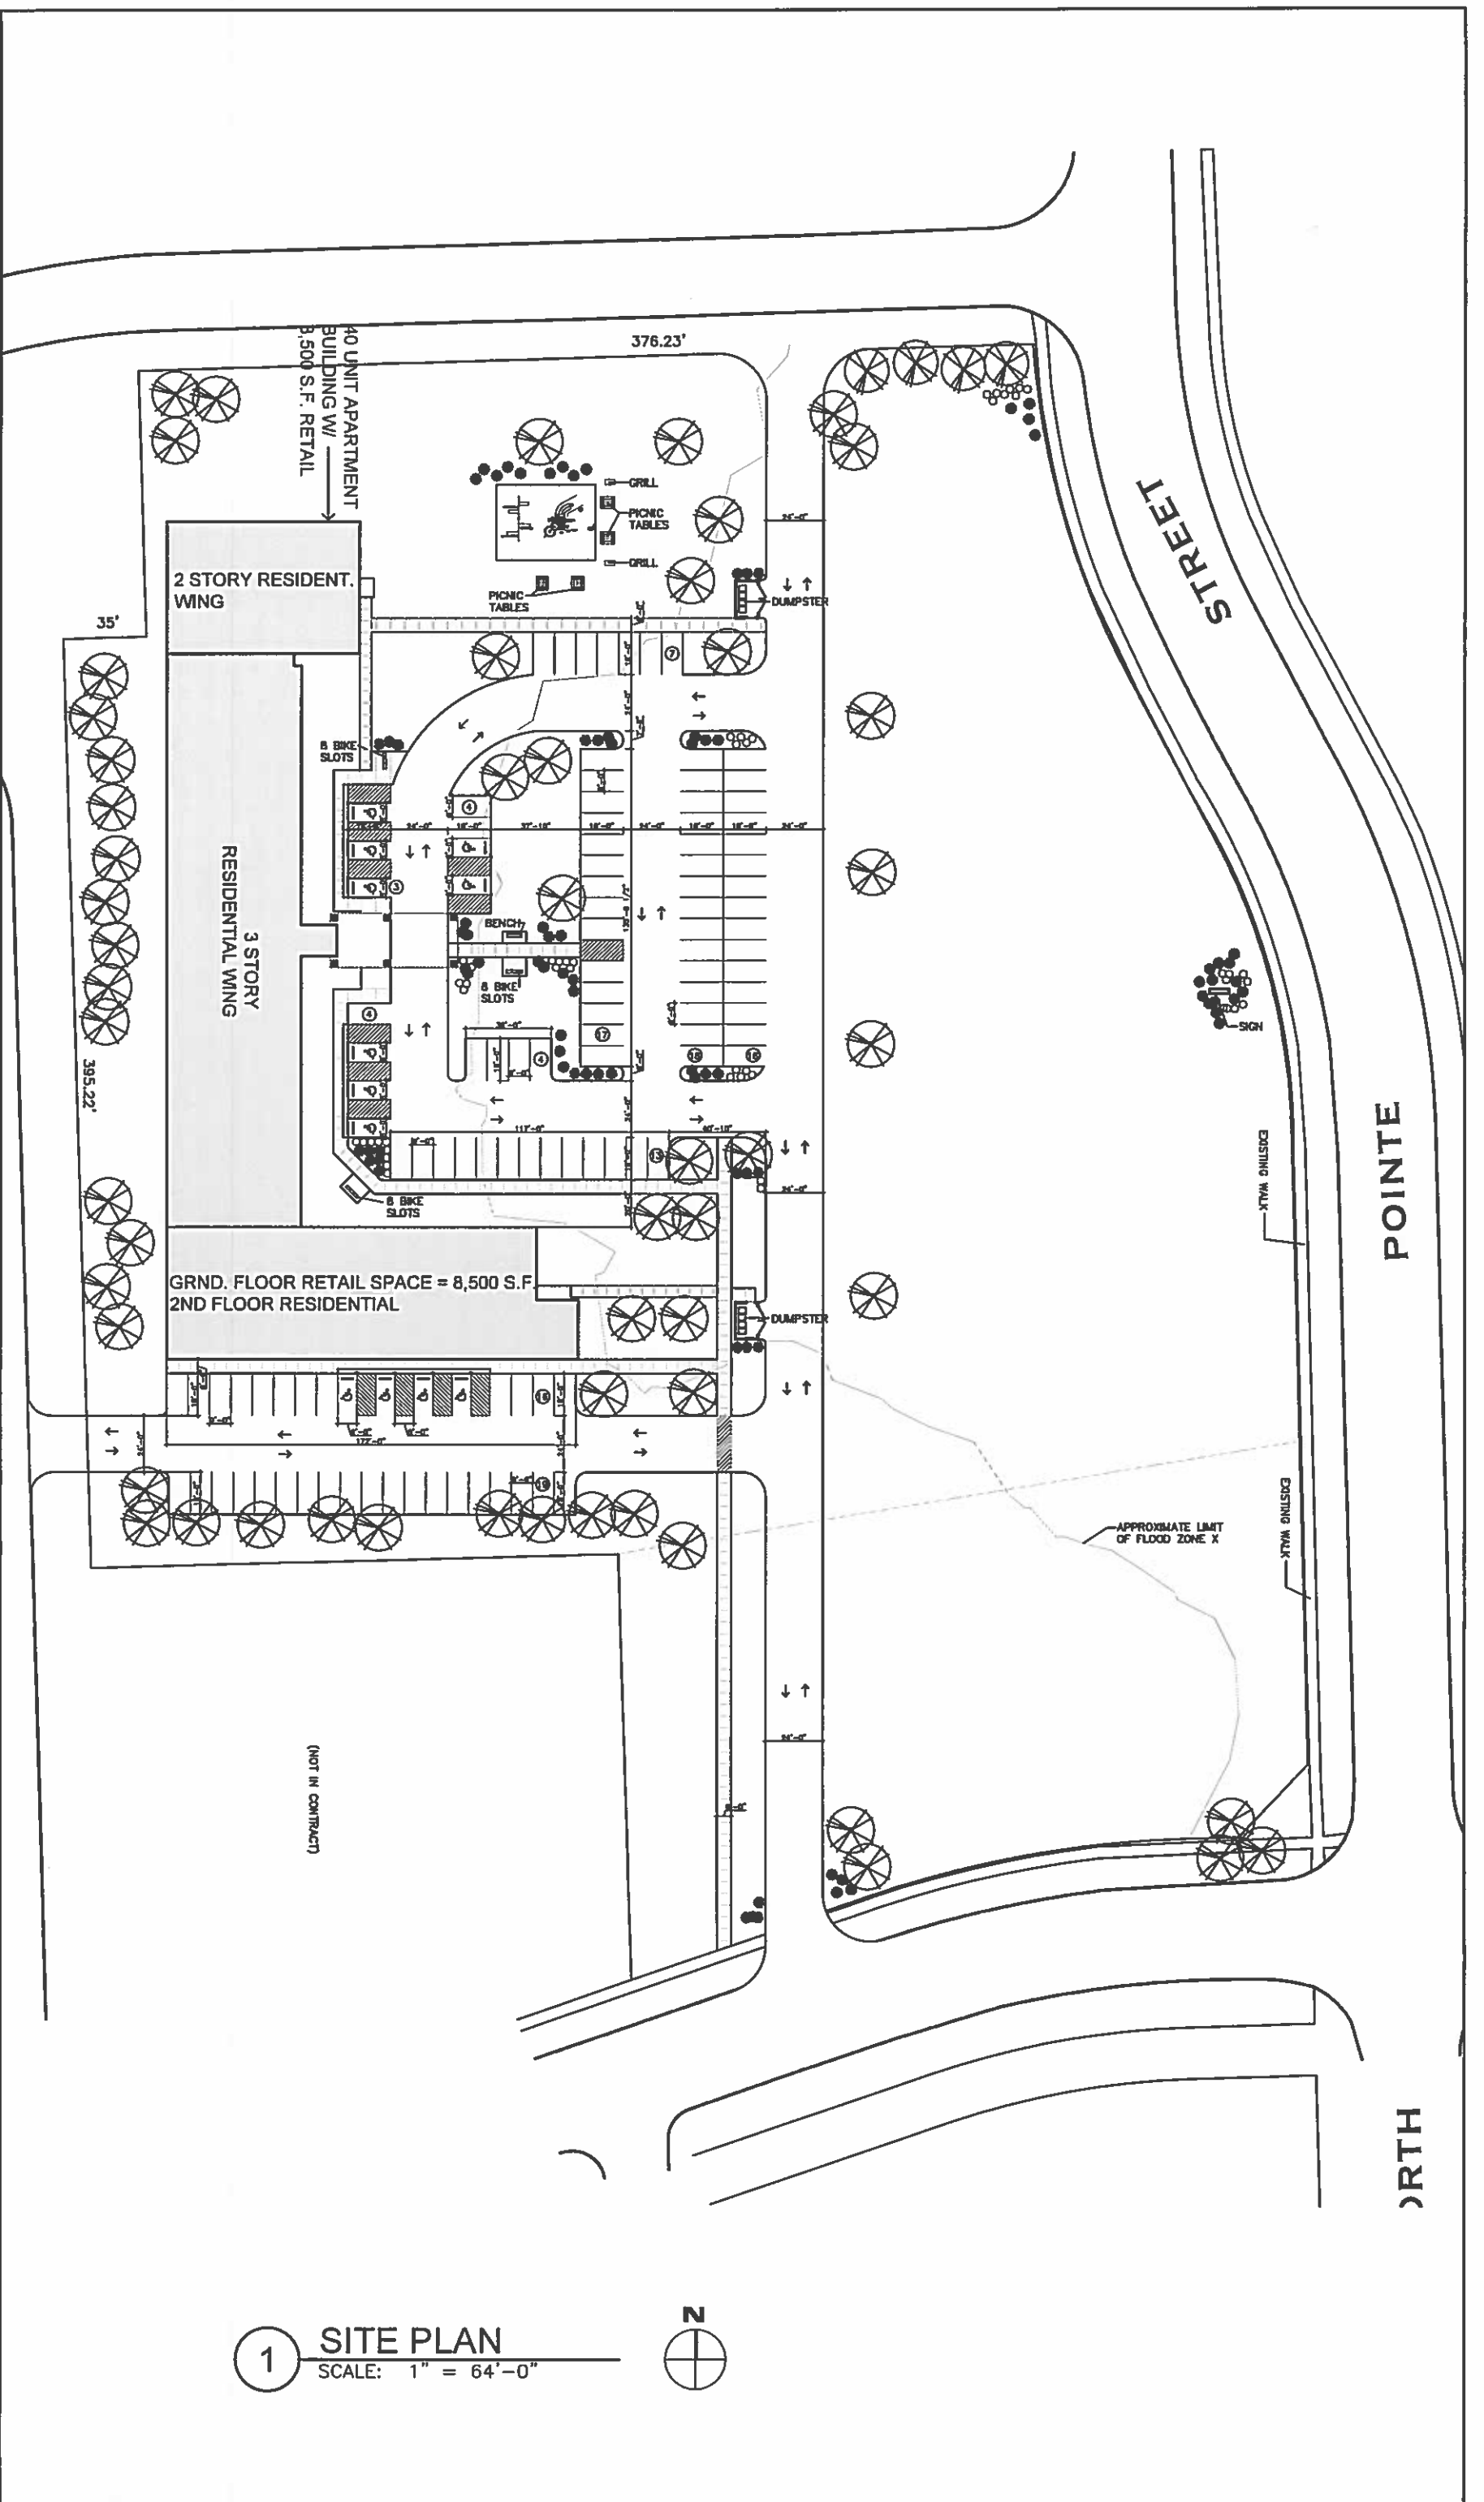

1 SITE PLAN
SCALE: 1" = 64'-0"

(NOT IN CONTRACT)

POINTE

WORTH