


**Enclosure (2)  
Exhibit A**

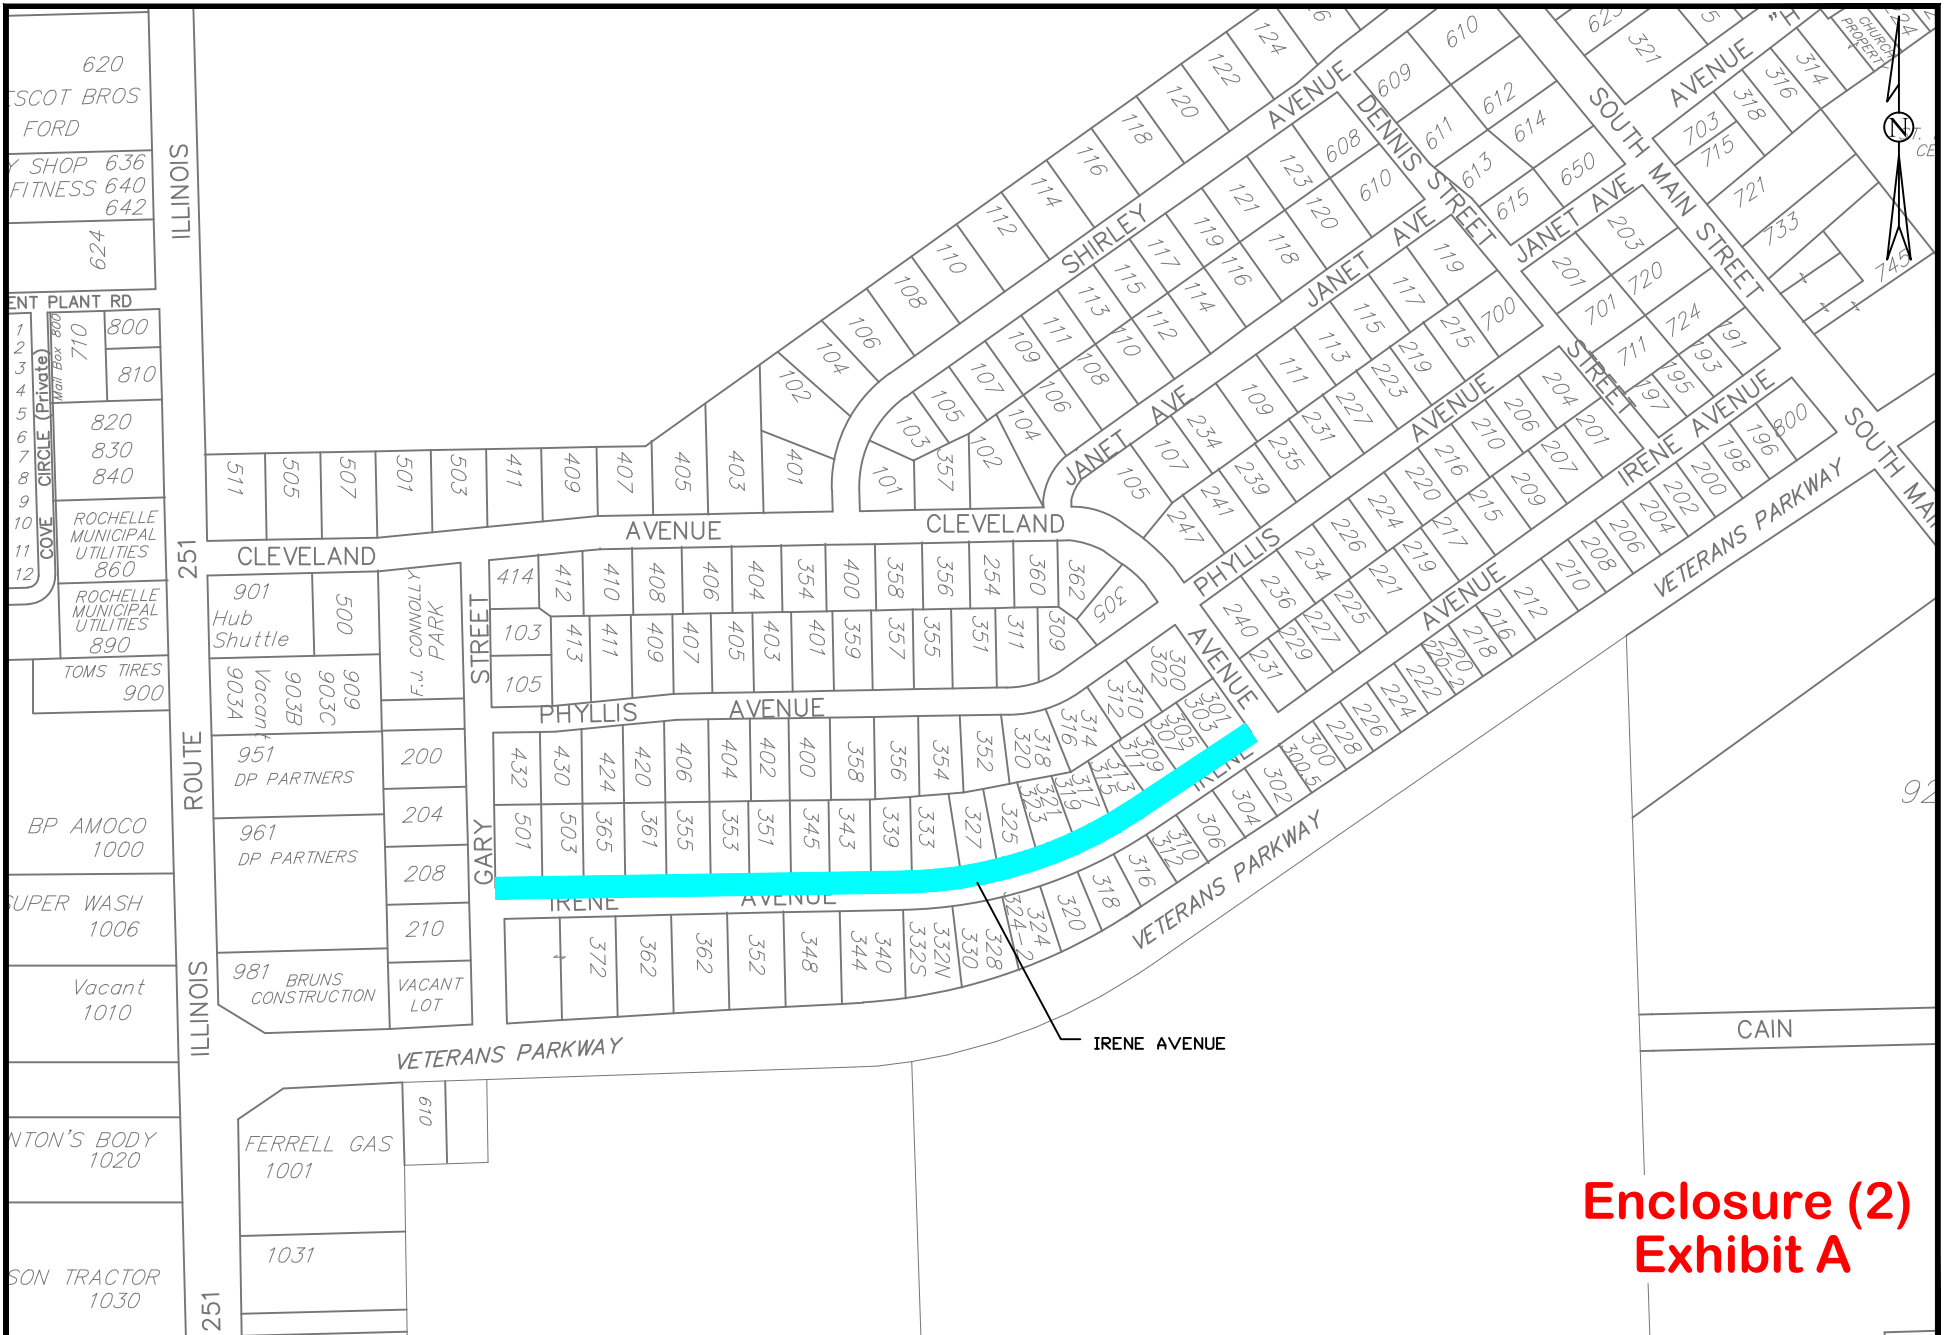

**Enclosure (2)  
Exhibit A**



City of Rochelle  
Engineering Department  
417 N. 6th St. Rochelle, IL 61068

Project

2015  
Sidewalk Maintenance Program

Location Map

Drawn by: CW

Date: 4/7/15

Sheet No.

Checked by: ST

Revised:

2 of 2