


06 APPROACH SIDE OF TRUCK CANOPY

2'-8" X 3'-9" X 6" THICK, SINGLE FACE
INTERNALLY ILLUMINATED
NUMBERS ARE ELECTRONIC
LED DISPLAY - WHITE
FLANGE IS BLACK
SQUARE FOOTAGE: 10.00 S.F.

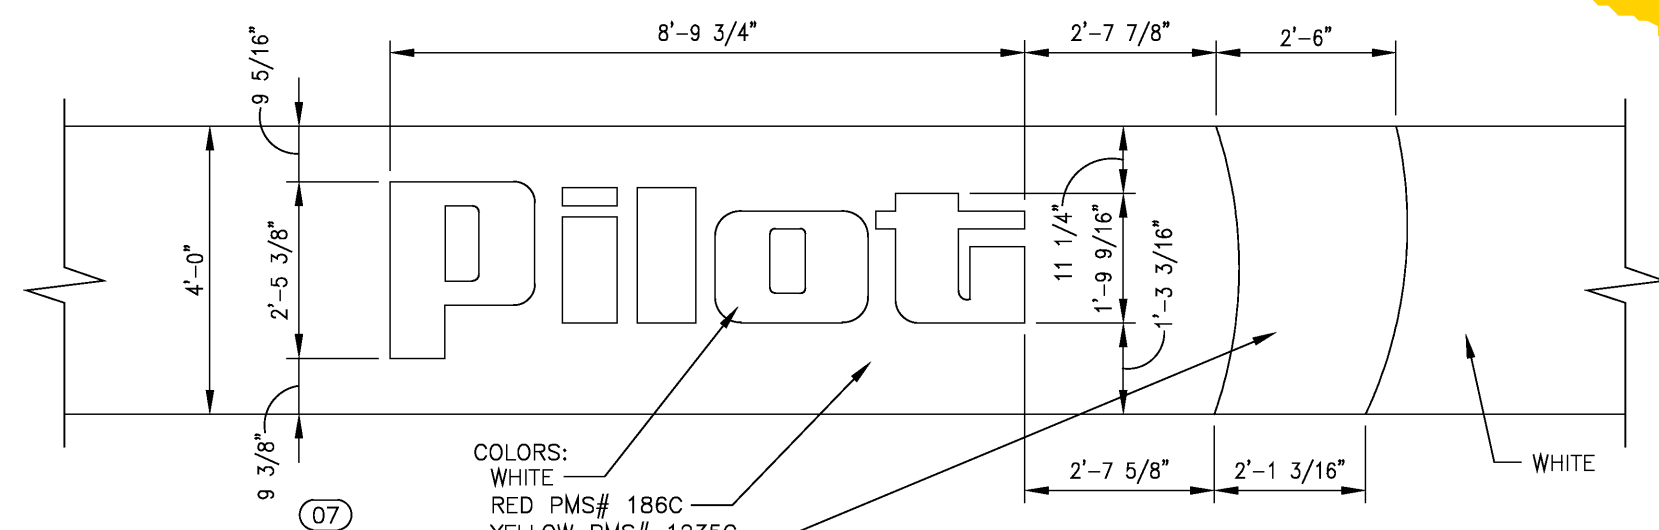


07 INTERNALLY ILLUMINATED PANAFLEX CANOPY LOGOS.
SQUARE FOOTAGE: 21.56 SF.

CANOPY SIGNS
SCALE: 3/8" = 1'-0"




09 SQUARE FOOTAGE: 27.50 SF.
PJ FRESH IMAGE
LETTERS: WHITE AND GREEN (PMS# 366)
BACKGROUND: BLACK
INTERNALLY ILLUMINATED, SINGLE FACE
WALL SIGN WITH BLACK CABINET AND RETAINER.

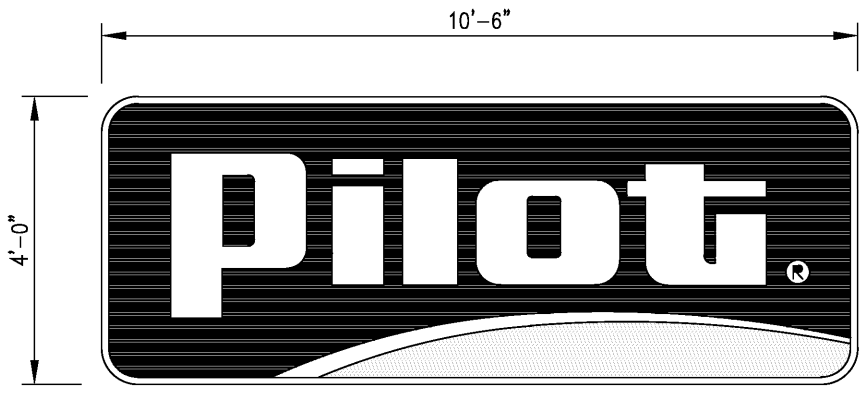


08 SQUARE FOOTAGE: 42.00 SF.
COLORS:
RED - PMS# 186C
DARK RED - PMS# 187C
YELLOW - PMS# 1235C
INTERNALLY ILLUMINATED, SINGLE FACE
WALL SIGN WITH BLACK CABINET AND RETAINER.

BUILDING SIGNS
SCALE: 3/8" = 1'-0"

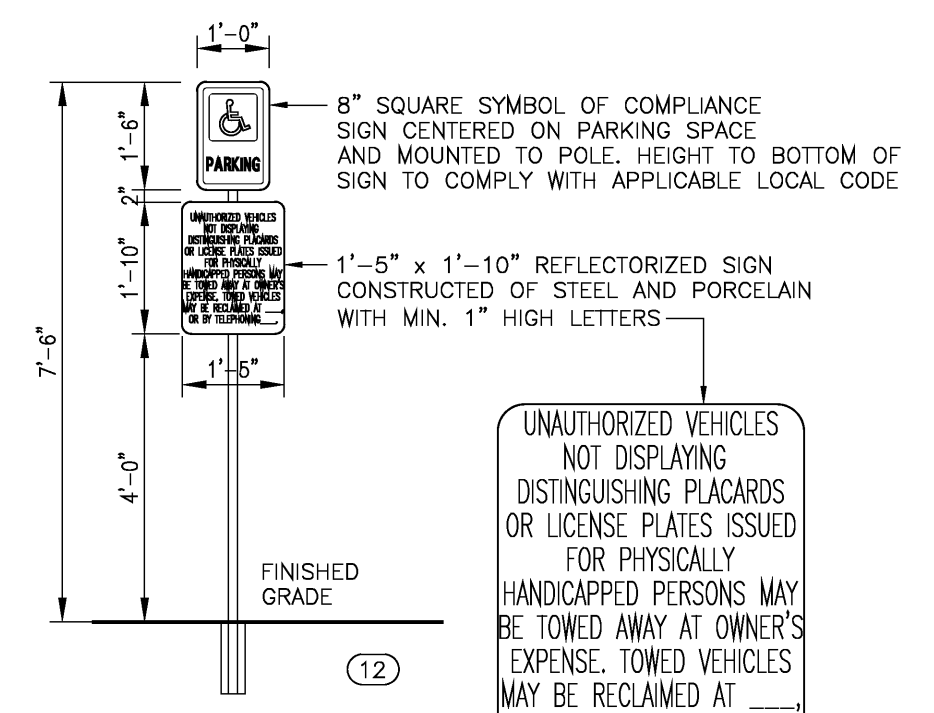


NOTE:
CORE DRILL 4" HOLE
SET U-CHANNEL POSTS PLUMB
WITH NON-SHRINK GROUT.


FREESTANDING SIGNS
SCALE: 3/8" = 1'-0"

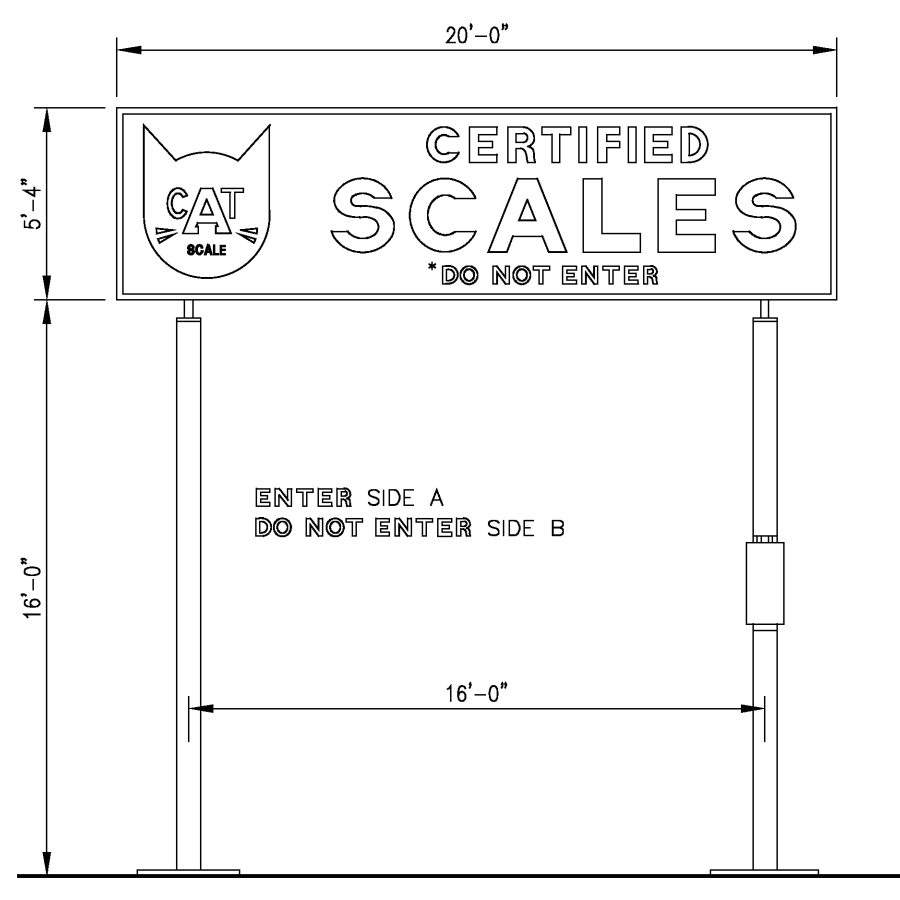


03 DOUBLE FACE SIGN
INTERNALLY ILLUMINATED
SQUARE FOOTAGE: 106.67 SF.
CAT SCALE SIGN
SCALE: 3/16" = 1'-0"

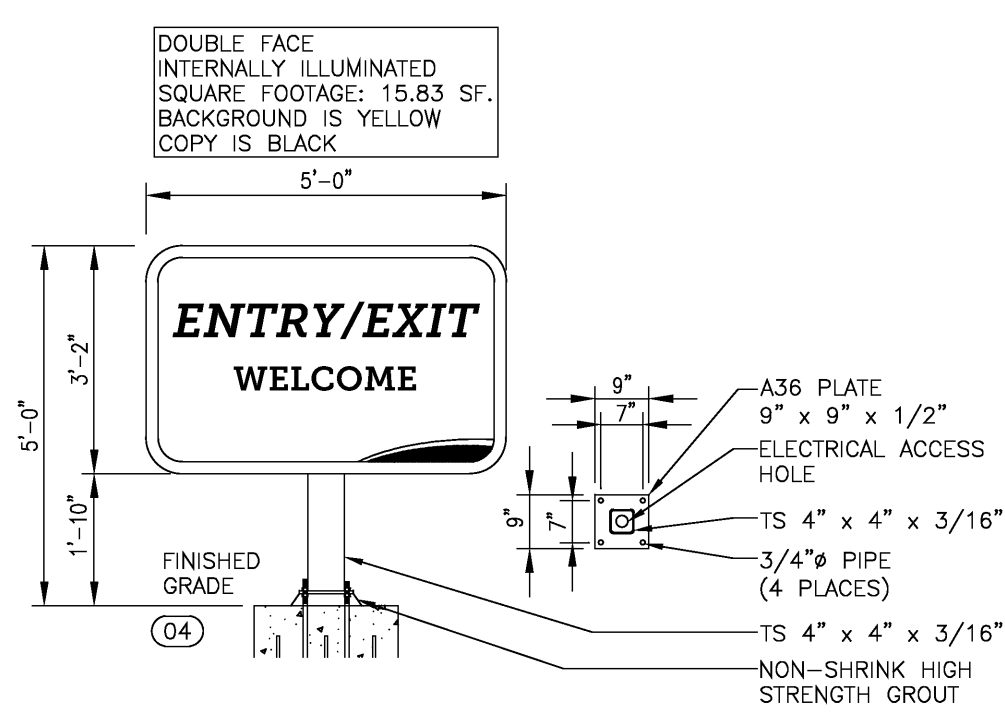

04 DOUBLE FACE
INTERNALLY ILLUMINATED
SQUARE FOOTAGE: 15.83 SF.
BACKGROUND IS YELLOW
COPY IS BLACK.

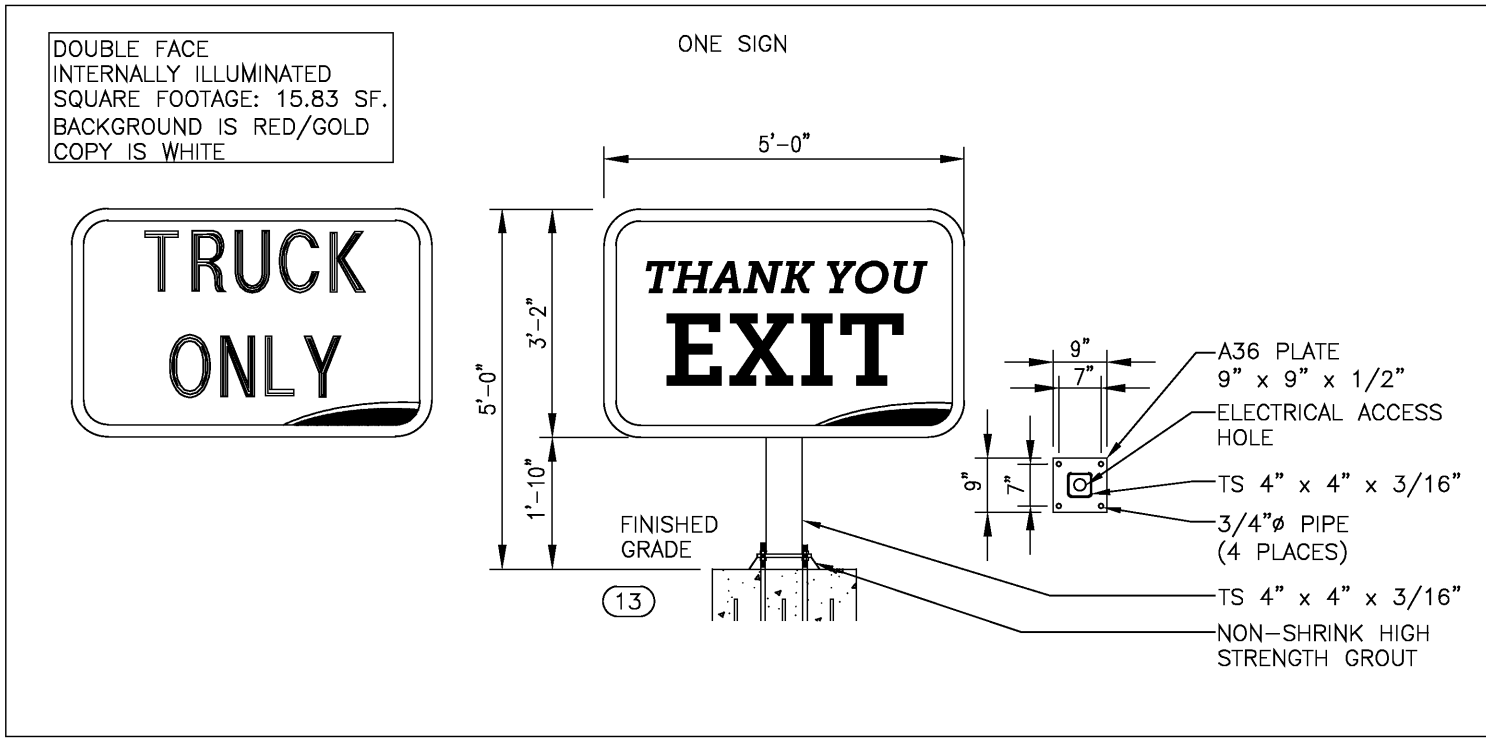


13 DOUBLE FACE
INTERNALLY ILLUMINATED
SQUARE FOOTAGE: 15.83 SF.
BACKGROUND IS RED/GOLD
COPY IS WHITE.

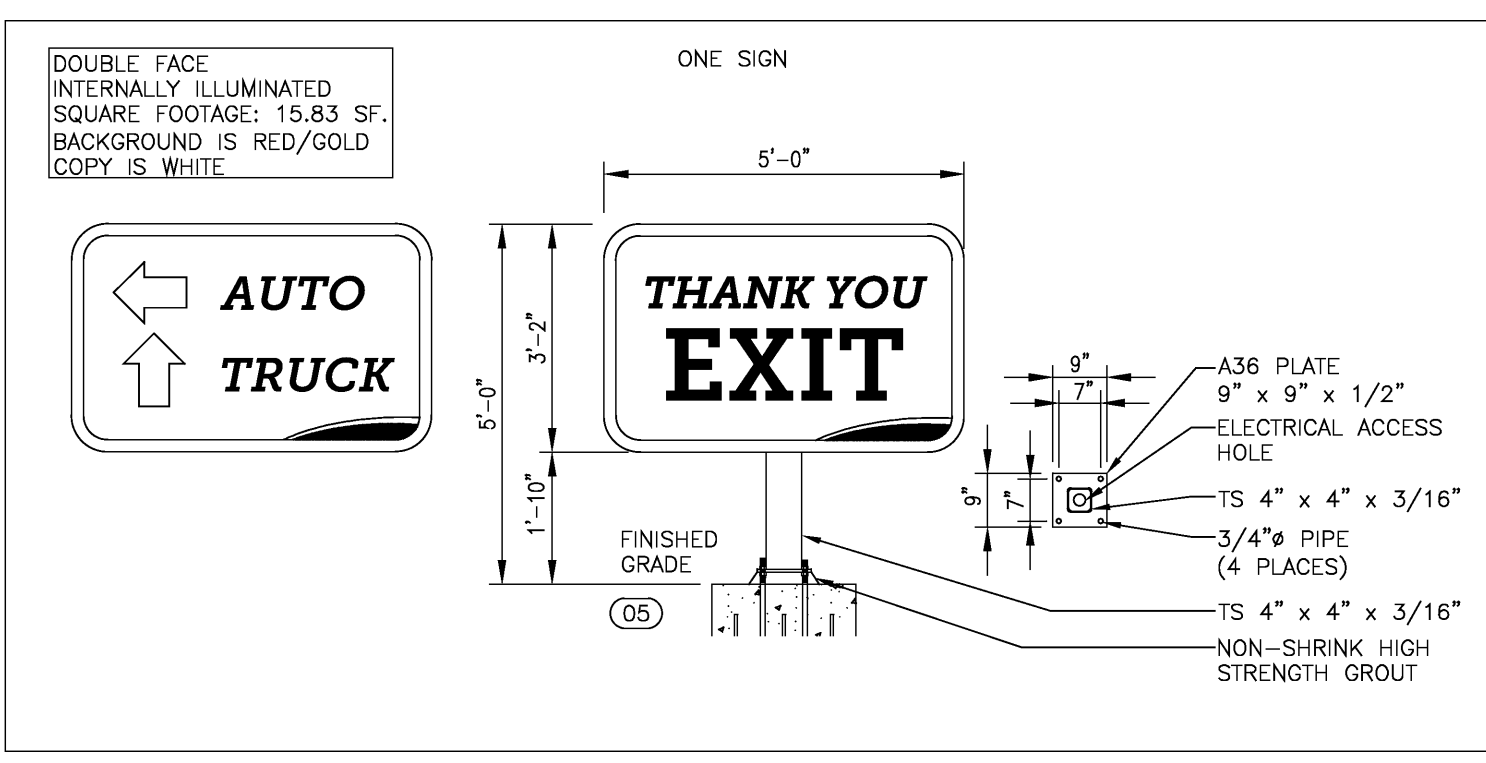


05 DOUBLE FACE
INTERNALLY ILLUMINATED
SQUARE FOOTAGE: 15.83 SF.
BACKGROUND IS RED/GOLD
COPY IS WHITE.


DIRECTIONAL SIGNS
SCALE: 3/8" = 1'-0"

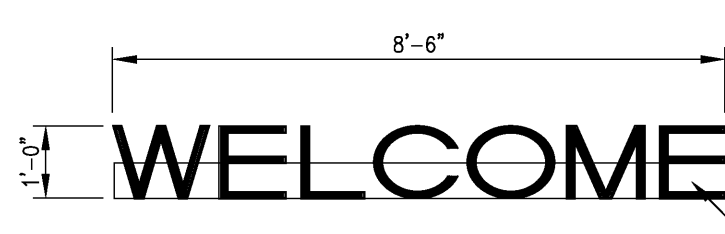


10 SQUARE FOOTAGE: 8.50 SF.
INDIVIDUAL WHITE LETTERS, INTERNALLY ILLUMINATED,
DARK BRONZE ANODIZED CABINET AND RACEWAY

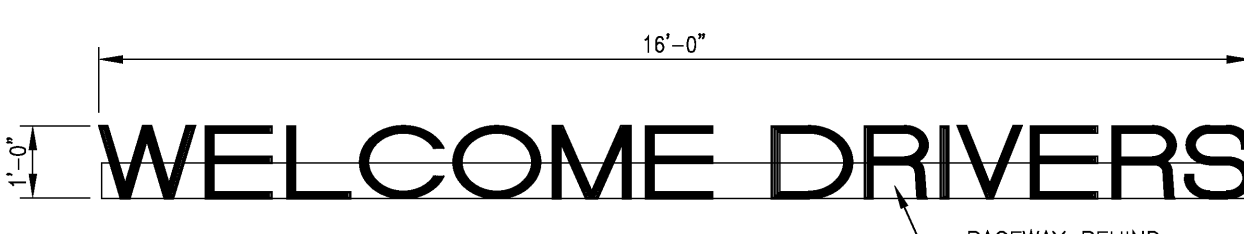

11 SQUARE FOOTAGE: 16.00 SF.
INDIVIDUAL WHITE LETTERS, INTERNALLY ILLUMINATED,
DARK BRONZE ANODIZED CABINET AND RACEWAY

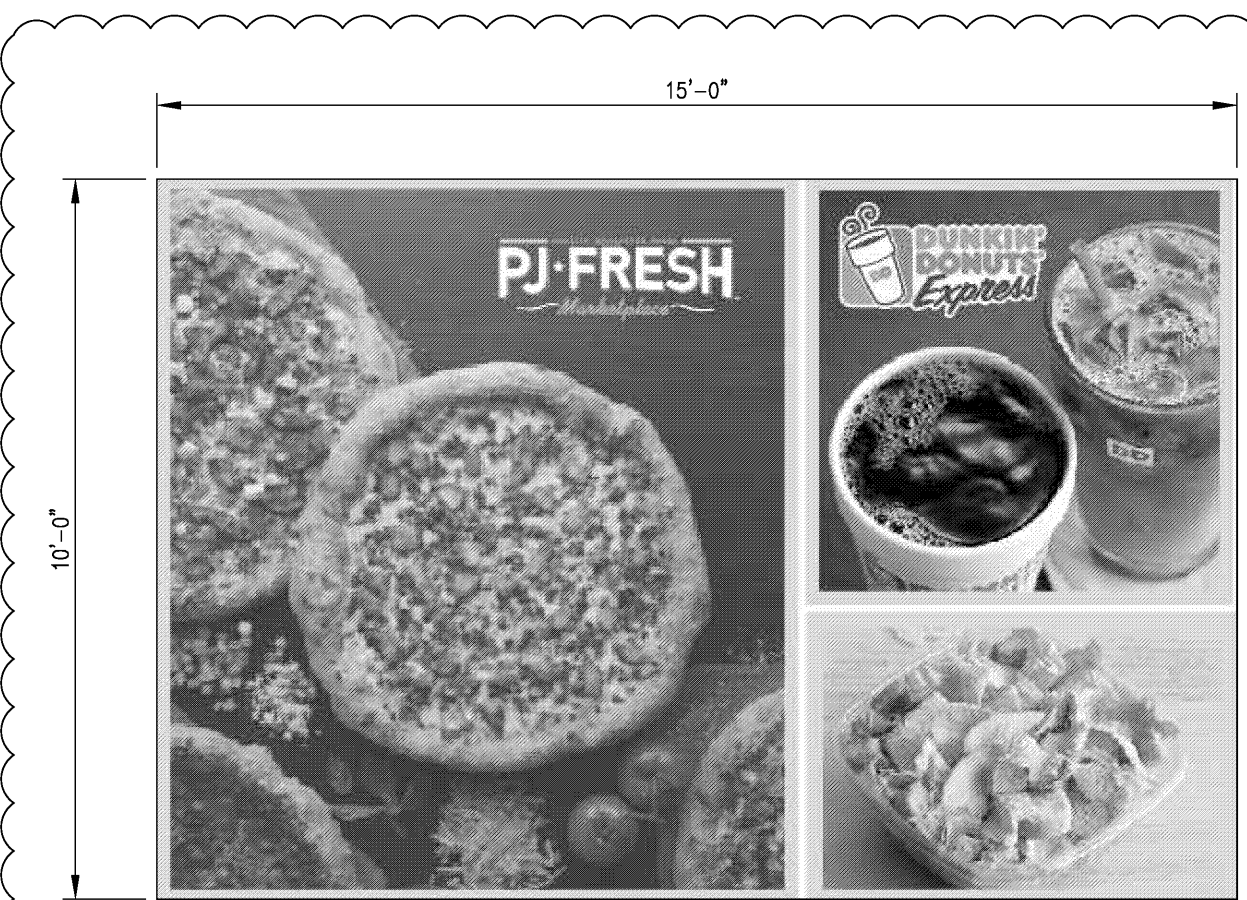


14 CUSTOM VINYL BILLBOARD SIGN
SQUARE FOOTAGE 150.00 SF
VINYL WALL ART
SCALE: 3/8" = 1'-0"

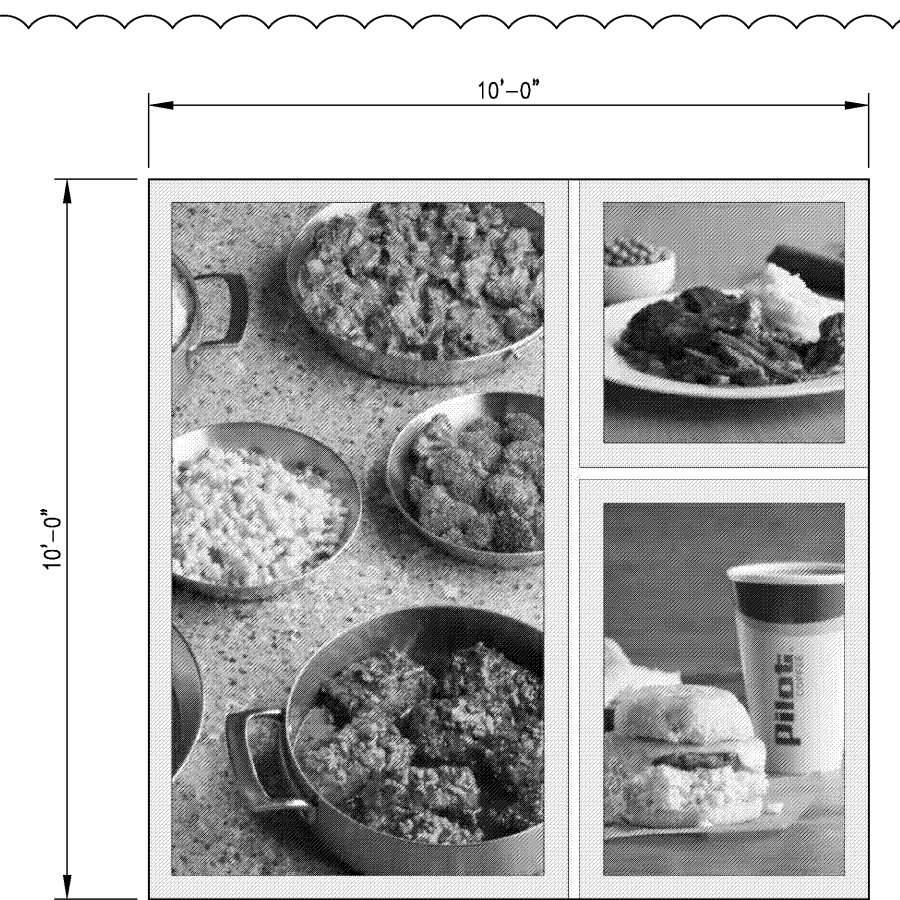


15 CUSTOM VINYL BILLBOARD SIGN
SQUARE FOOTAGE 100.00 SF

SIGN NOTES

- 01 "PILOT" INTERNALLY ILLUMINATED HI-RISE SIGN FURNISHED BY OWNER, INSTALLED BY SIGN SUPPLIER. CONCRETE FOUNDATION INSTALLED BY SIGN SUPPLIER. FINAL ELECTRICAL CONNECTION INSTALLED BY CONTRACTOR.
- 02 "PILOT" INTERNALLY ILLUMINATED GOALPOST SIGN FURNISHED BY OWNER, INSTALLED BY SIGN SUPPLIER. CONCRETE FOUNDATION AND ELECTRICAL INSTALLED BY CONTRACTOR.
- 03 "TRUCK SCALE" INTERNALLY ILLUMINATED SIGN FURNISHED AND INSTALLED BY TRUCK SCALE SUPPLIER. CONCRETE FOUNDATION BY TRUCK SCALE SUPPLIER, ELECTRICAL PROVIDED TO SCALE BY CONTRACTOR.
- 04 "ENTRY/EXIT" (INTERNALLY ILLUMINATED) DIRECTIONAL SIGN FURNISHED BY OWNER, INSTALLED BY SIGN SUPPLIER. CONCRETE FOUNDATION AND ELECTRICAL INSTALLED BY CONTRACTOR.
- 05 "AUTO TRUCKS / THANK YOU, EXIT" (INTERNALLY ILLUMINATED) DIRECTIONAL SIGN FURNISHED BY OWNER, INSTALLED BY SIGN SUPPLIER. CONCRETE FOUNDATION AND ELECTRICAL INSTALLED BY CONTRACTOR.
- 06 DEF LED PRICER SIGN FURNISHED BY OWNER, INSTALLED BY SIGN SUPPLIER. ELECTRICAL INSTALLED BY CONTRACTOR.
- 07 "PILOT" CANOPY ILLUMINATED LOGO FURNISHED AND INSTALLED BY CANOPY SUPPLIER.
- 07b "PILOT" CANOPY NON-ILLUMINATED LOGO FURNISHED AND INSTALLED BY CANOPY SUPPLIER.
- 08 "PILOT" (INTERNALLY ILLUMINATED) BUILDING SIGN FURNISHED BY OWNER, INSTALLED BY SIGN SUPPLIER. ELECTRICAL INSTALLED BY CONTRACTOR.
- 09 "PJ FRESH" (INTERNALLY ILLUMINATED) BUILDING SIGN FURNISHED AND INSTALLED BY SIGN SUPPLIER. ELECTRICAL INSTALLED BY CONTRACTOR.
- 10 "WELCOME" (INTERNALLY ILLUMINATED) BUILDING SIGN FURNISHED BY OWNER, INSTALLED BY SIGN SUPPLIER. ELECTRICAL INSTALLED BY CONTRACTOR.
- 11 "WELCOME DRIVERS" (INTERNALLY ILLUMINATED) BUILDING SIGN FURNISHED BY OWNER, INSTALLED BY SIGN SUPPLIER. ELECTRICAL INSTALLED BY CONTRACTOR.
- 12 "HANDICAP PARKING" POLE MOUNTED SIGNS, FURNISHED AND INSTALLED BY CONTRACTOR. (SEE CIVIL DETAILS FOR MOUNTING INSTRUCTIONS).
- 13 "TRUCK ONLY / THANK YOU, EXIT" (INTERNALLY ILLUMINATED) DIRECTIONAL SIGN FURNISHED BY OWNER, INSTALLED BY SIGN SUPPLIER. CONCRETE FOUNDATION AND ELECTRICAL INSTALLED BY CONTRACTOR.
- 14 CUSTOM VINYL WALL ART IN ALUMINUM SNAPPFRAME, FURNISHED AND INSTALLED BY SIGN SUPPLIER.
- 15 CUSTOM VINYL WALL ART IN ALUMINUM SNAPPFRAME, FURNISHED AND INSTALLED BY SIGN SUPPLIER.

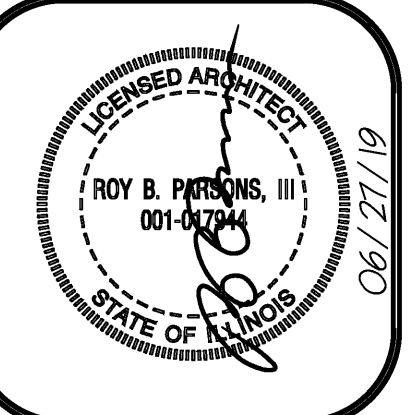

PILOT FLYING J
DESIGN DEPARTMENT
5508 LONAS ROAD
KNOXVILLE, TENNESSEE 37909
(865) 588-7488

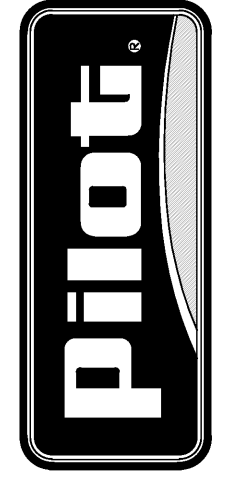

FREESTANDING, DIRECTIONAL,
AND CANOPY SIGNS
FLYING J TRAVEL CENTER
I-39, EXIT 39
ROCHELLE, IL.

DATE: 11/02/18	DRAWN BY: KRS	PROJECT: 1181-01	INT. KRS
DATE: REV: 08/02/19	REVISION DESCRIPTION:	ADDENDUM #1	

© COPYRIGHT 2018 UNPUBLISHED
THIS DRAWING IS CONFIDENTIAL
NO USE OR DISCLOSURE OF THIS DRAWING
IS PERMITTED EXCEPT AS EXPRESSLY
AUTHORIZED BY PILOT FLYING J.