

Exhibit A



City of Rochelle
 Engineering Department
 417 N. 6th St. Rochelle, IL 61068

Project
**2021
 Sidewalk Maintenance Program**

Location Map

Drawn by: CW	Date: 1/20/2021	Sheet No. 1 of 3
Checked by: ST	Revised:	

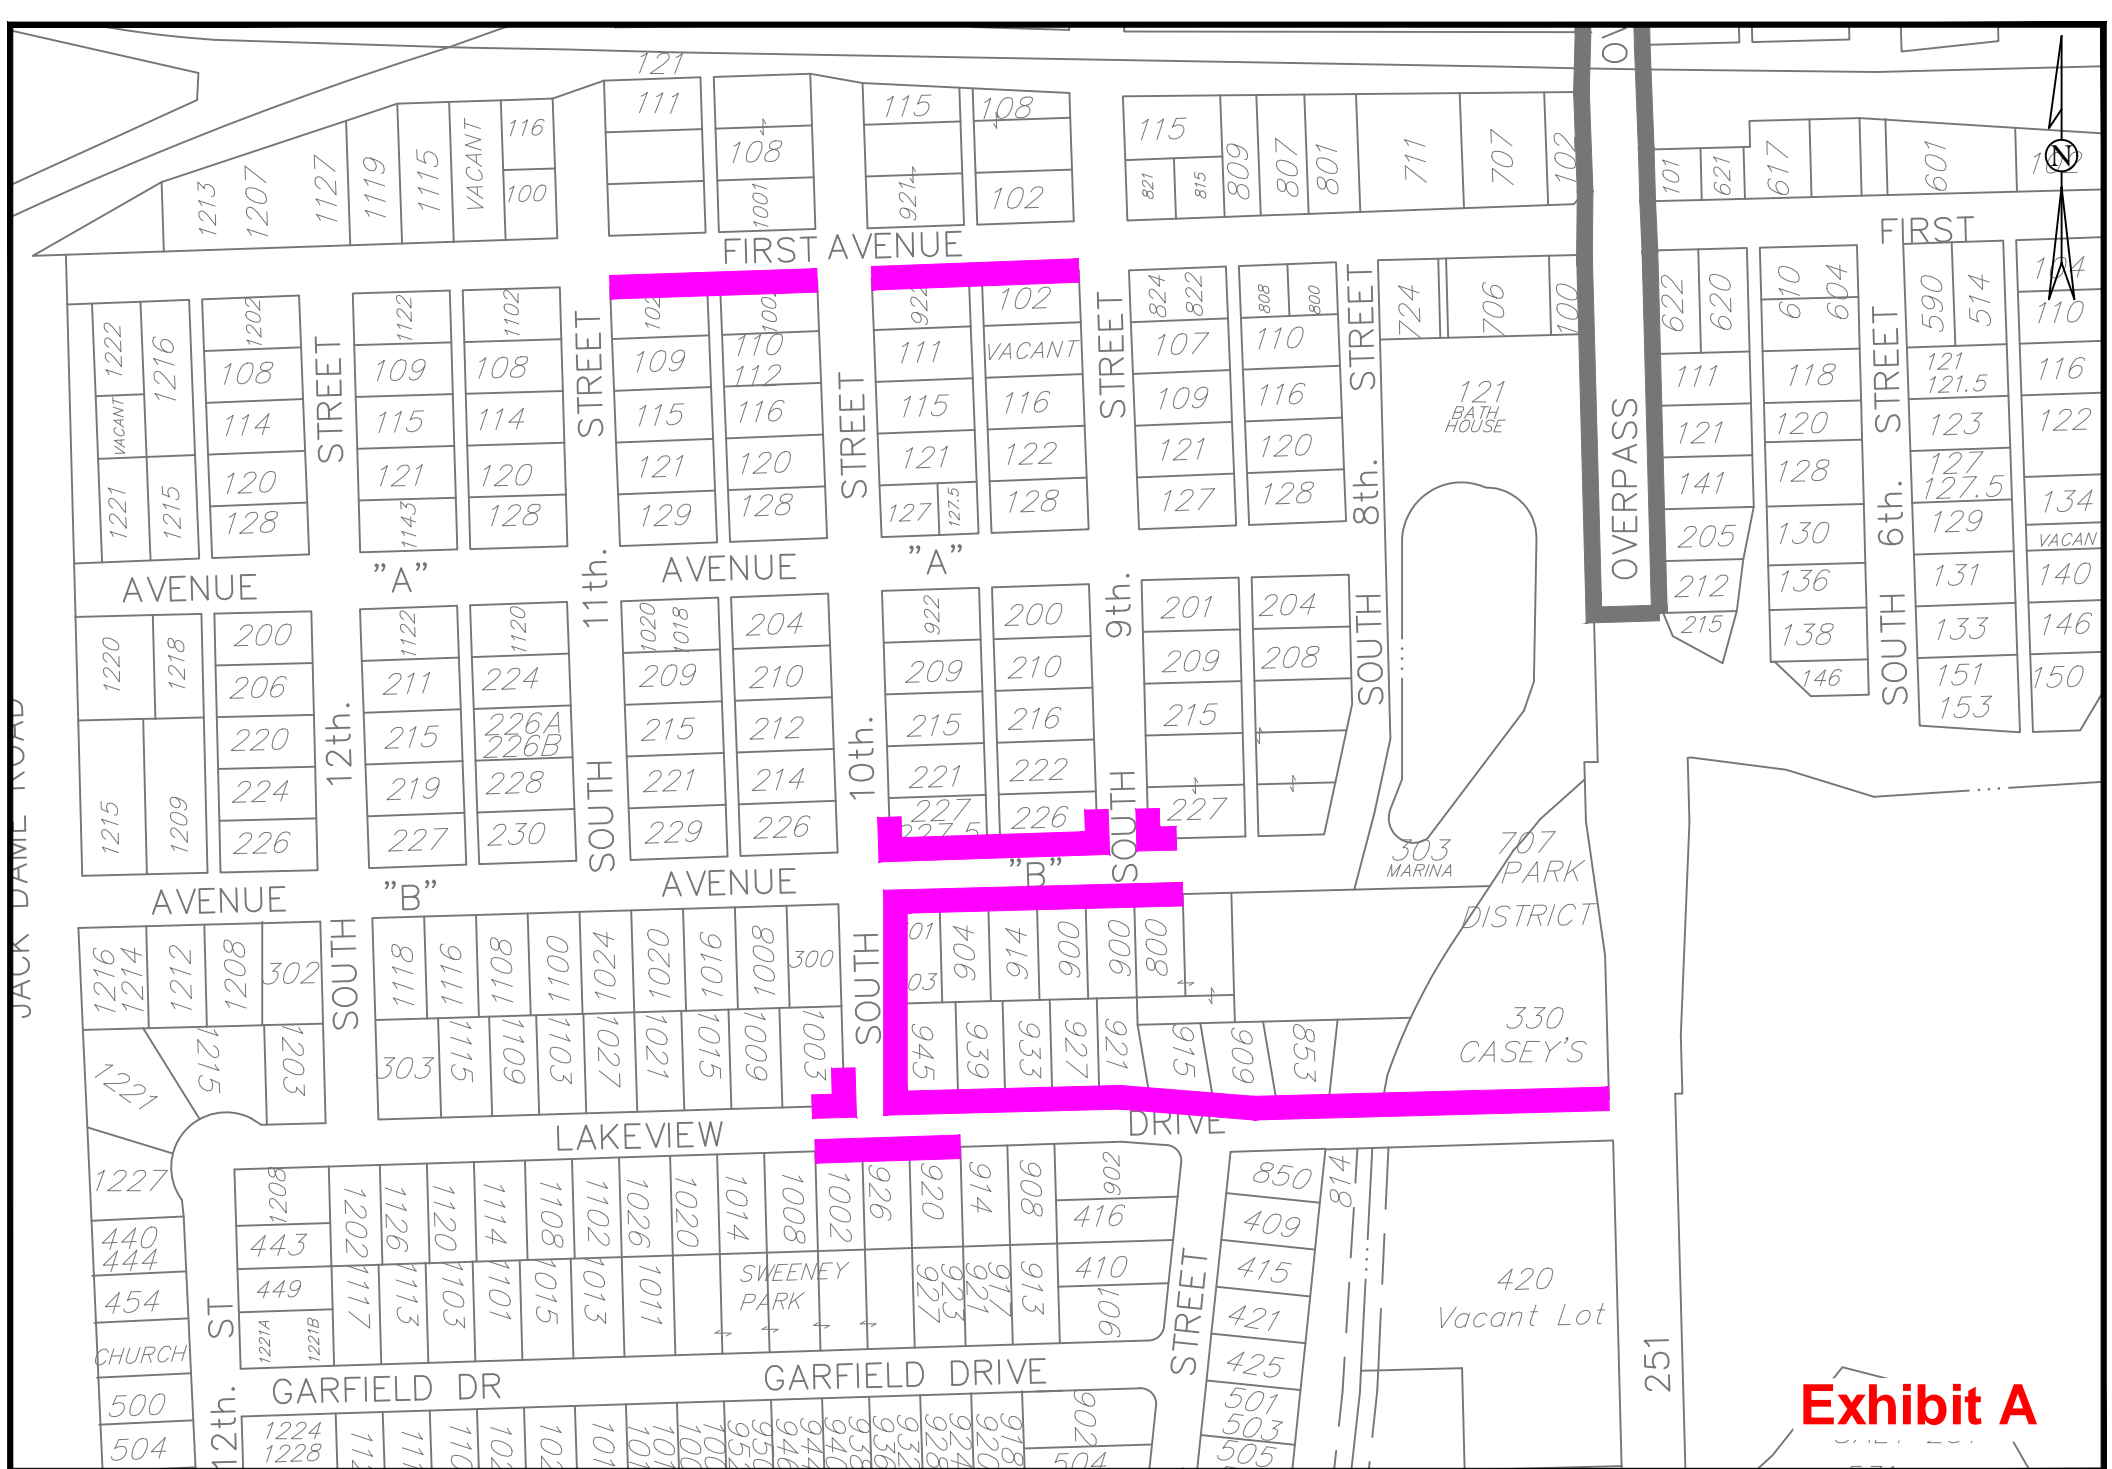


Exhibit A



City of Rochelle
 Engineering Department
 417 N. 6th St. Rochelle, IL 61068

Project
**2021
 Sidewalk Maintenance Program**

Location Map

Drawn by: CW	Date: 1/20/2021	Sheet No. 2 of 3
Checked by: ST	Revised:	

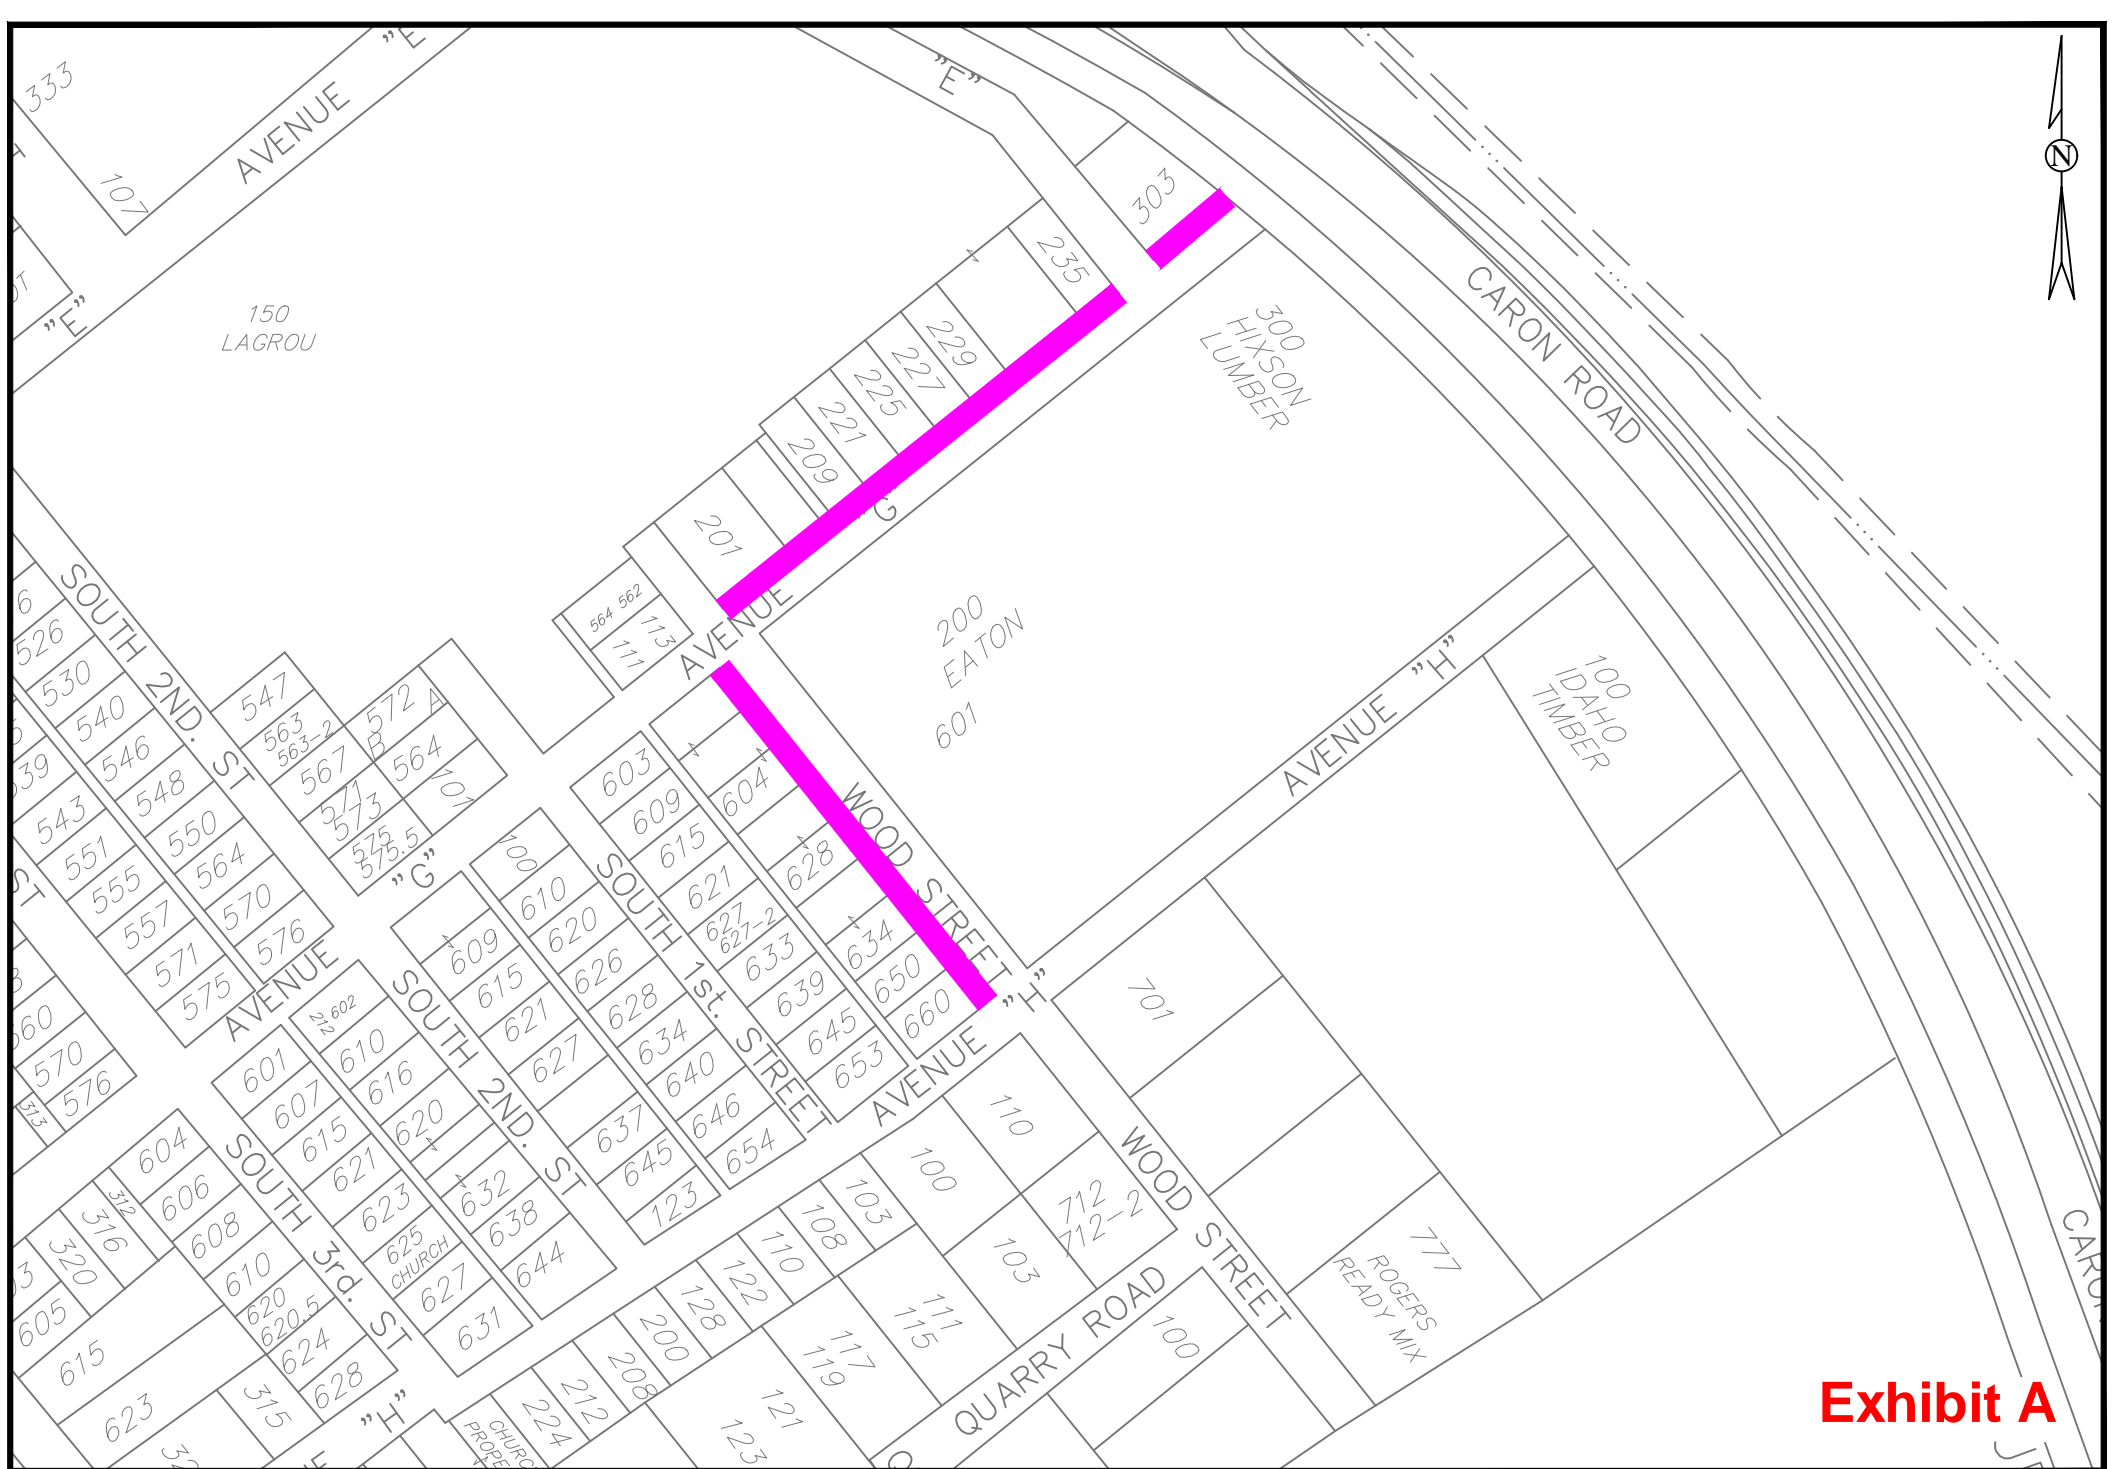


Exhibit A



City of Rochelle
Engineering Department
417 N. 6th St. Rochelle, IL 61068

Project

2021
Sidewalk Maintenance Program

Location Map

Drawn by: CW
Checked by: ST

Date: 1/20/2021
Revised:

Sheet No.
3 of 3