



City of Rochelle
 Engineering Department
 417 N. 6th St. Rochelle, IL 61068

Project

2014
 Sidewalk Maintenance Program

Location Map

Drawn by: CW


Date: 2/13/14

Sheet No.

Checked by: ST

Revised:

1 of 2

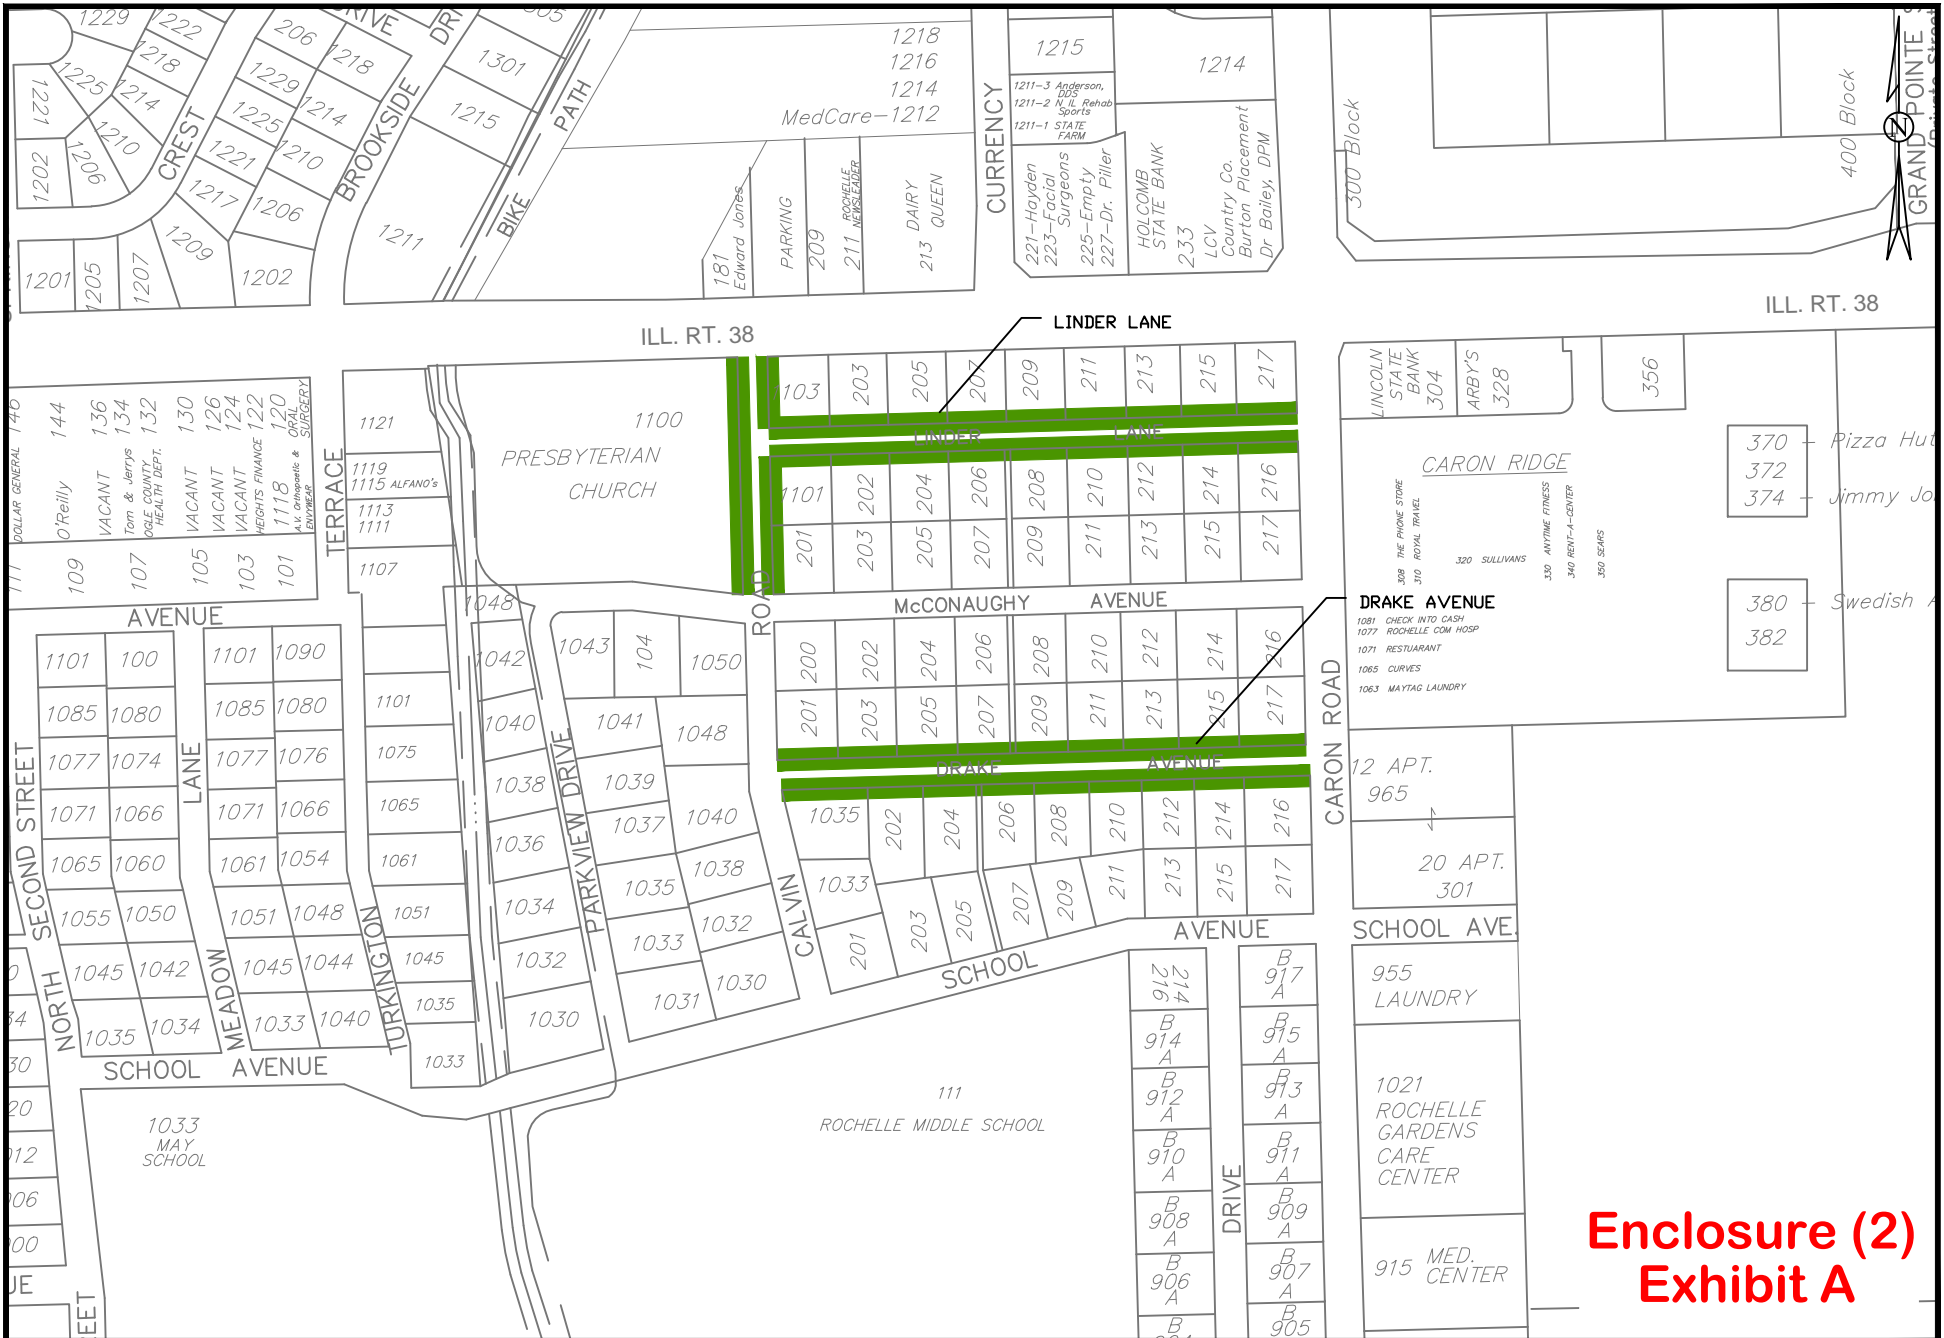

**Enclosure (2)
Exhibit A**