


LANDSCAPE RESTORATION SHALL NOT BE COMPLETED PRIOR TO COMPLETION OF STREETLIGHT IMPROVEMENT BEING INSTALLED BY ROCHELLE MUNICIPAL UTILITIES CREWS. THE CONTRACTOR SHALL COORDINATE LANDSCAPE RESTORATION WITH RMU.

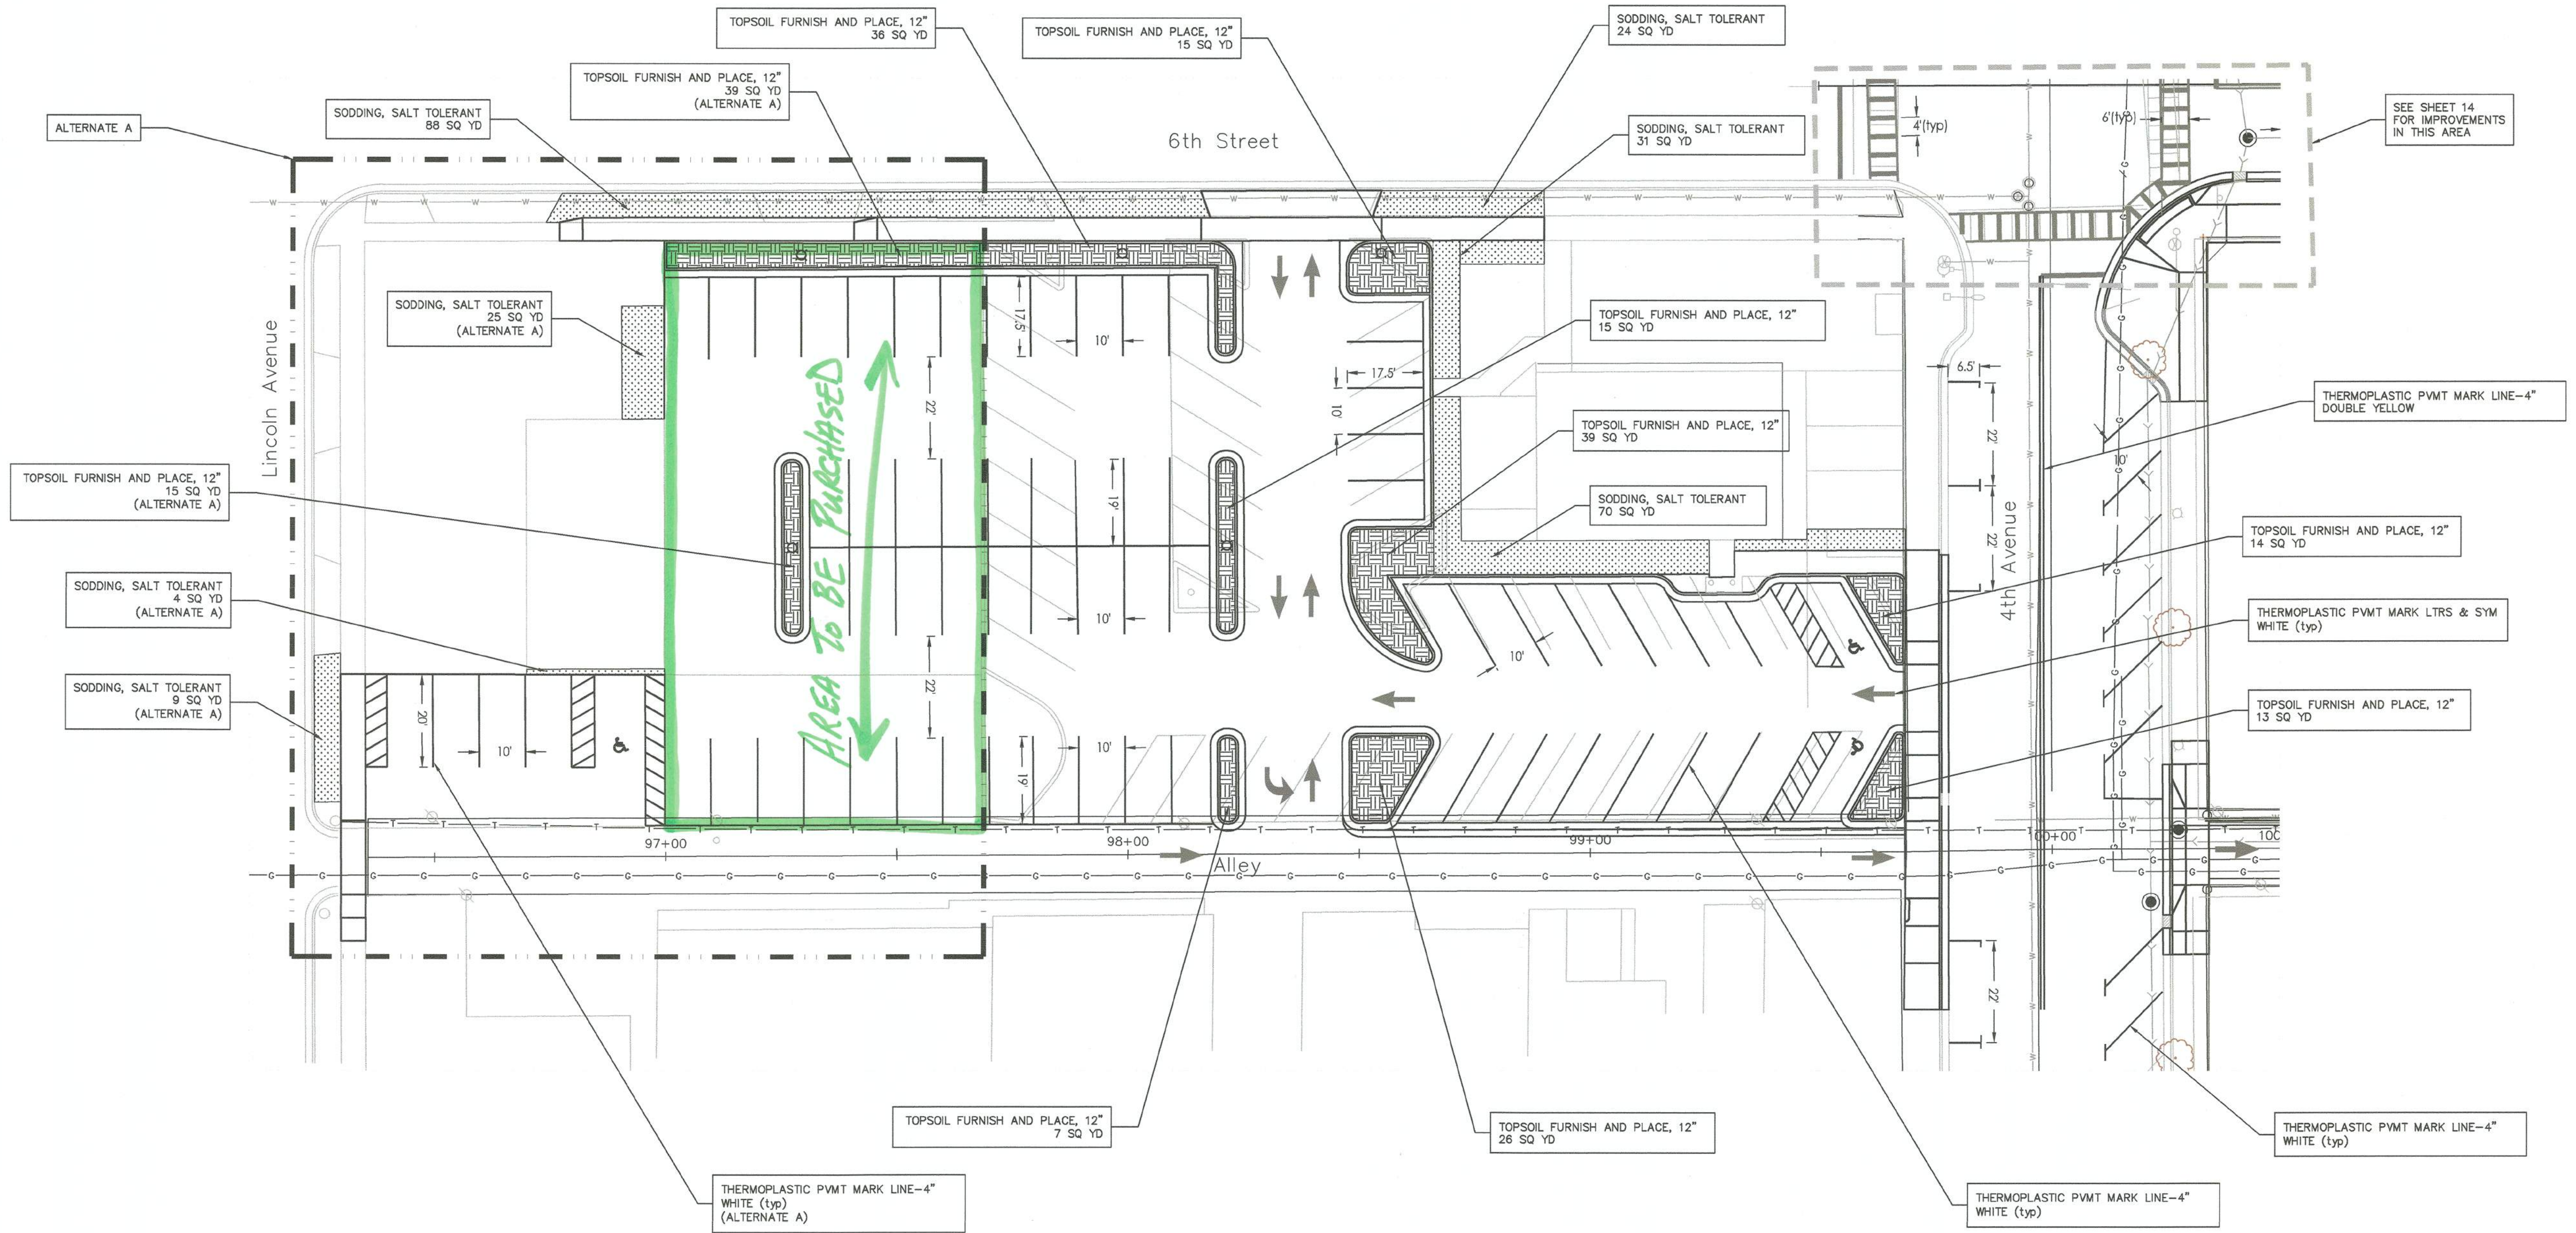

34-EXISTING STALLS  
 69 { 66-PROPOSED STALLS  
 3-PROPOSED H.C. STALLS  
 INCREASE OF 35 DOWNTOWN PARKING SPACES



REVISIONS			
REV	DESCRIPTION	DATE	APPROVED